


Note:
Elevation Representative of North, South, East & West Elevation.

Notes:
All CHS Sections are hot rolled, steel grade S355J2H
All solid rods & RSA frames are steel grade S275JR
All structural steelwork is hot dipped galvanised to: BS EN ISO 1461:2009

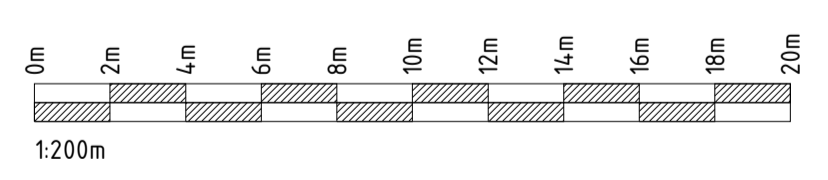

If Applicable : Ordnance Survey Ireland Licence No. EN 0001219 © Ordnance Survey Ireland and Government of Ireland

ELEVATION
Scale 1:200



No part of this document may be reproduced or transmitted in any form or stored in any retrieval system of any nature without the written permission of Fehily Timoney & Company as copyright holder except as agreed for use on the project for which the document was originally issued. Do not scale. Use figured dimensions only. If in doubt - Ask!

Rev.	Description	App By	Date
A	ISSUE FOR APPROVAL	JH	20.11.20
B	ISSUE FOR GENERAL COMMENT FOR ALL DRAWINGS	JH	24.11.20
C	ISSUE FOR PLANNING	JH	11.12.20

PROJECT	CLIENT		
CROAGHAUN WIND FARM	COILLTE		
SHEET	Date	Project number	Scale (@ A1-)
100m MET MAST DETAILS SHEET 1 OF 2	20.11.20	P1913	1:200
	Drawn by	Drawing Number	Rev
	SOC	P1913-0300-0008	C
	Checked by		
	CL		

O:\ACAD\2019\1913\1913-0300-0008

10 December 2020