



Note 1  
Diffuse Outfall will be Provided at Suitable Locations Determined on Site

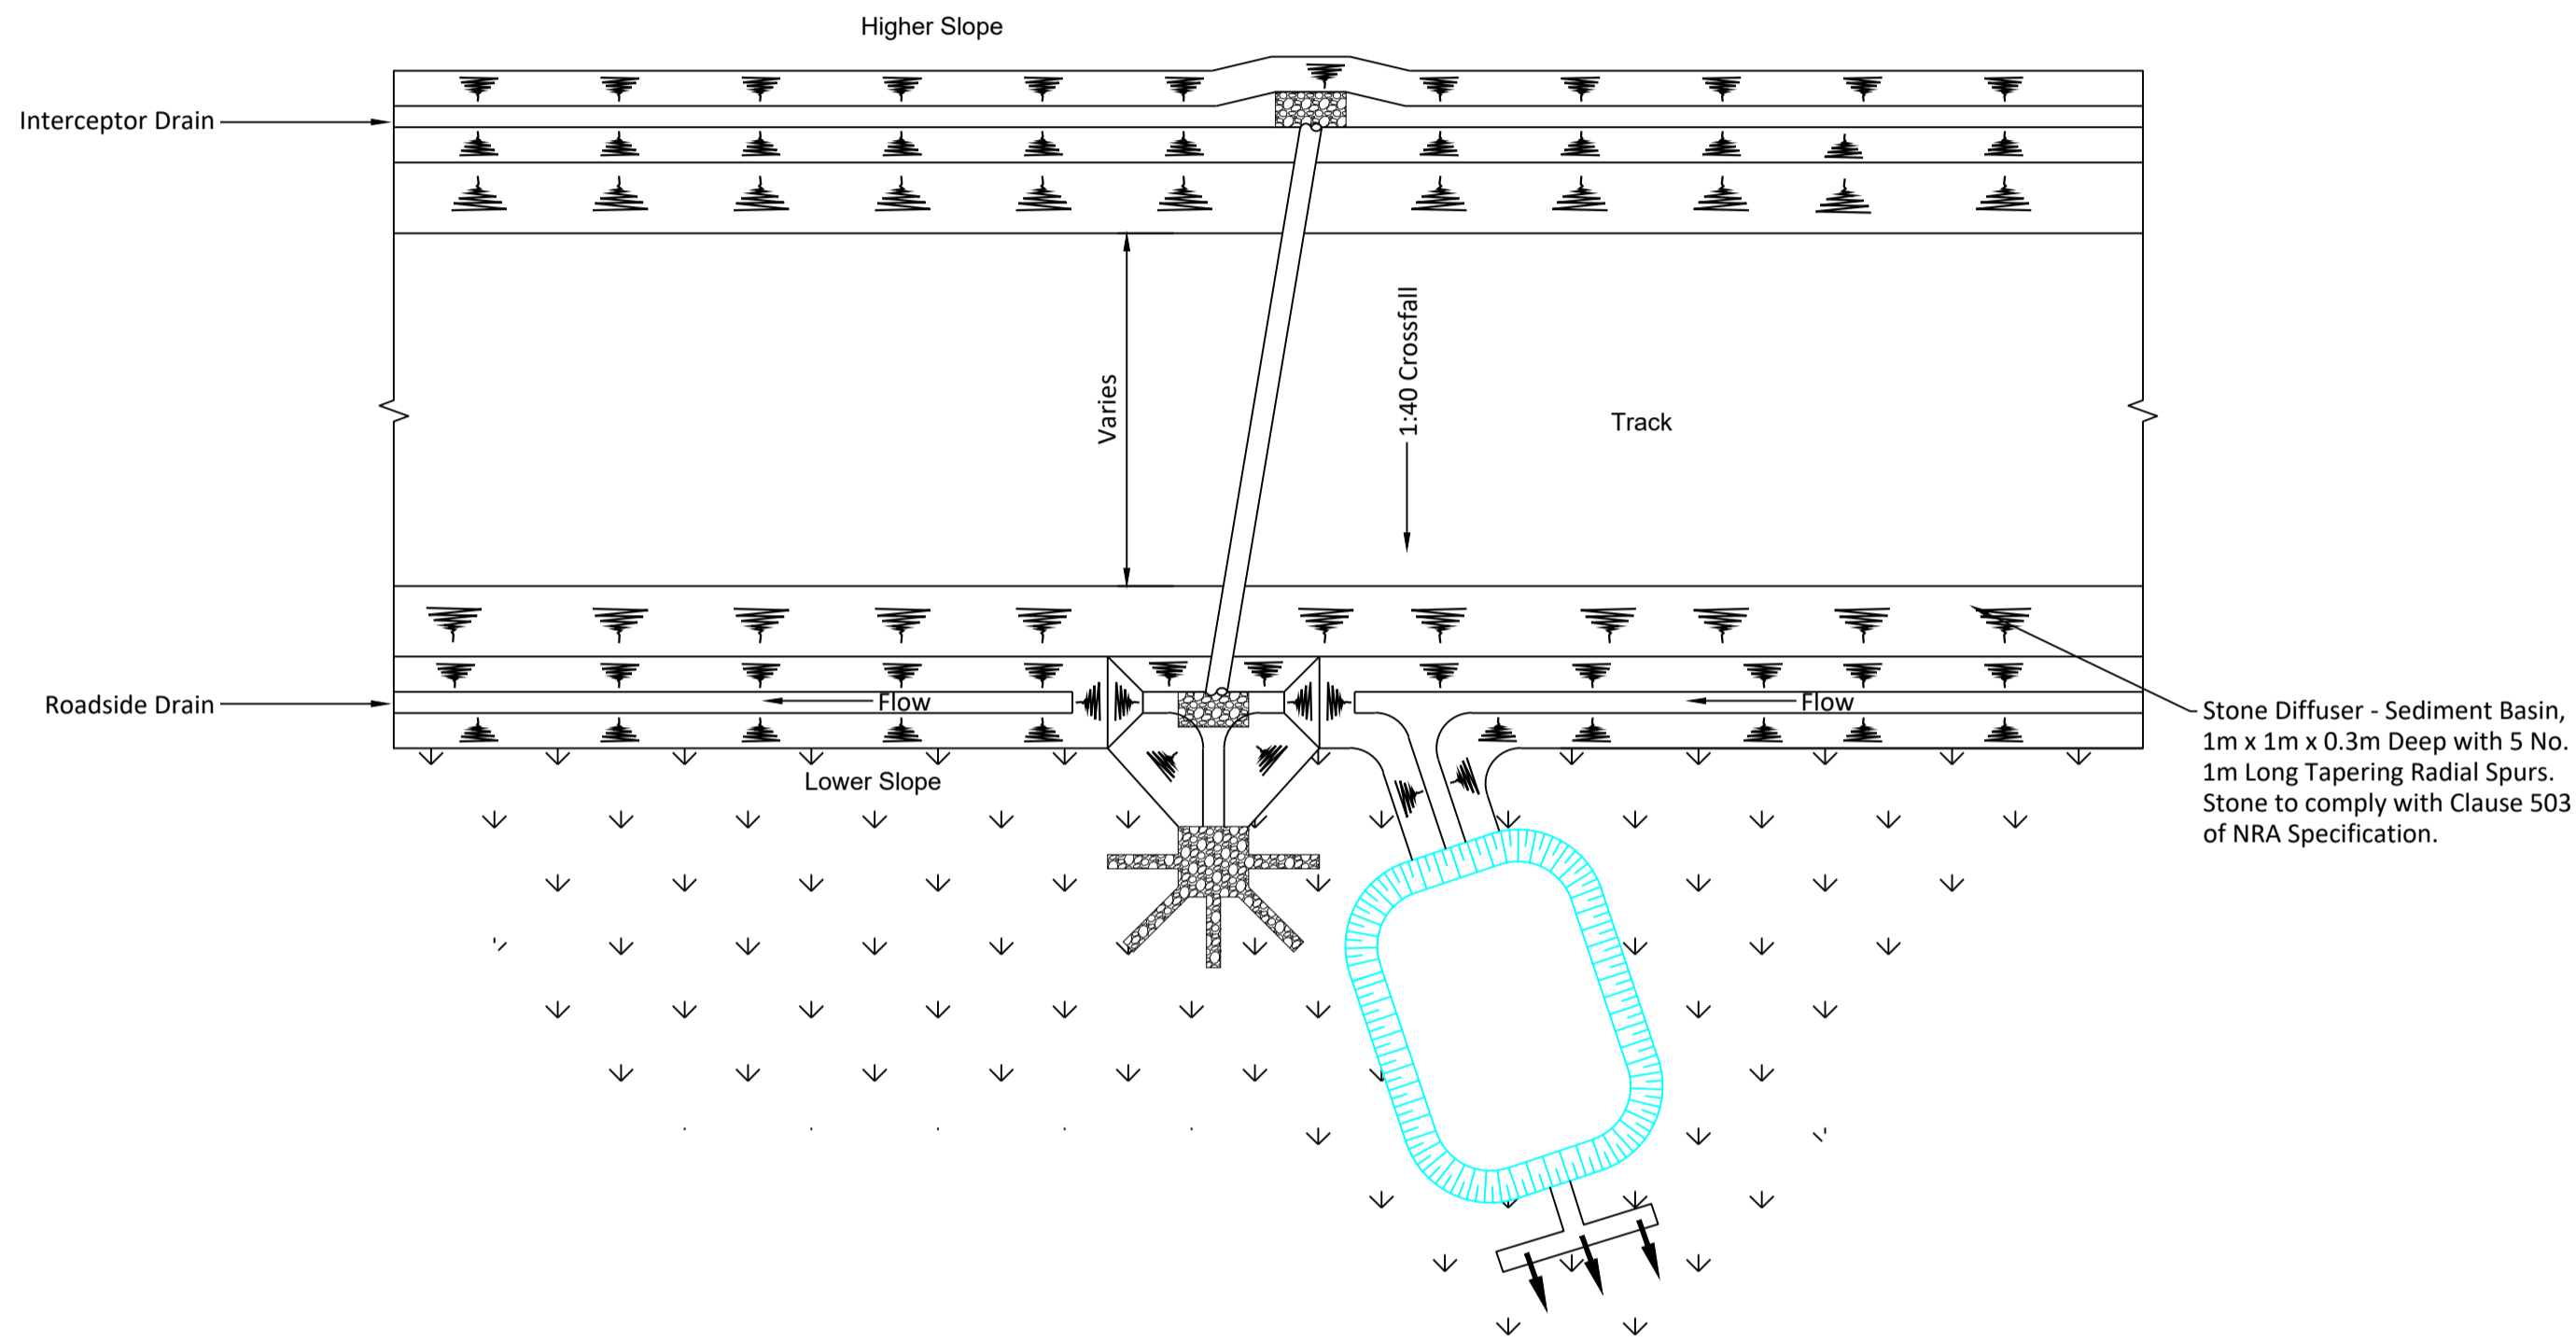

**PLAN OF ACCESS TRACK CROSS DRAIN WITH DIFFUSE OUTFALL DRAINAGE DETAILS (SEE NOTE 1)**  
Scale 1:100

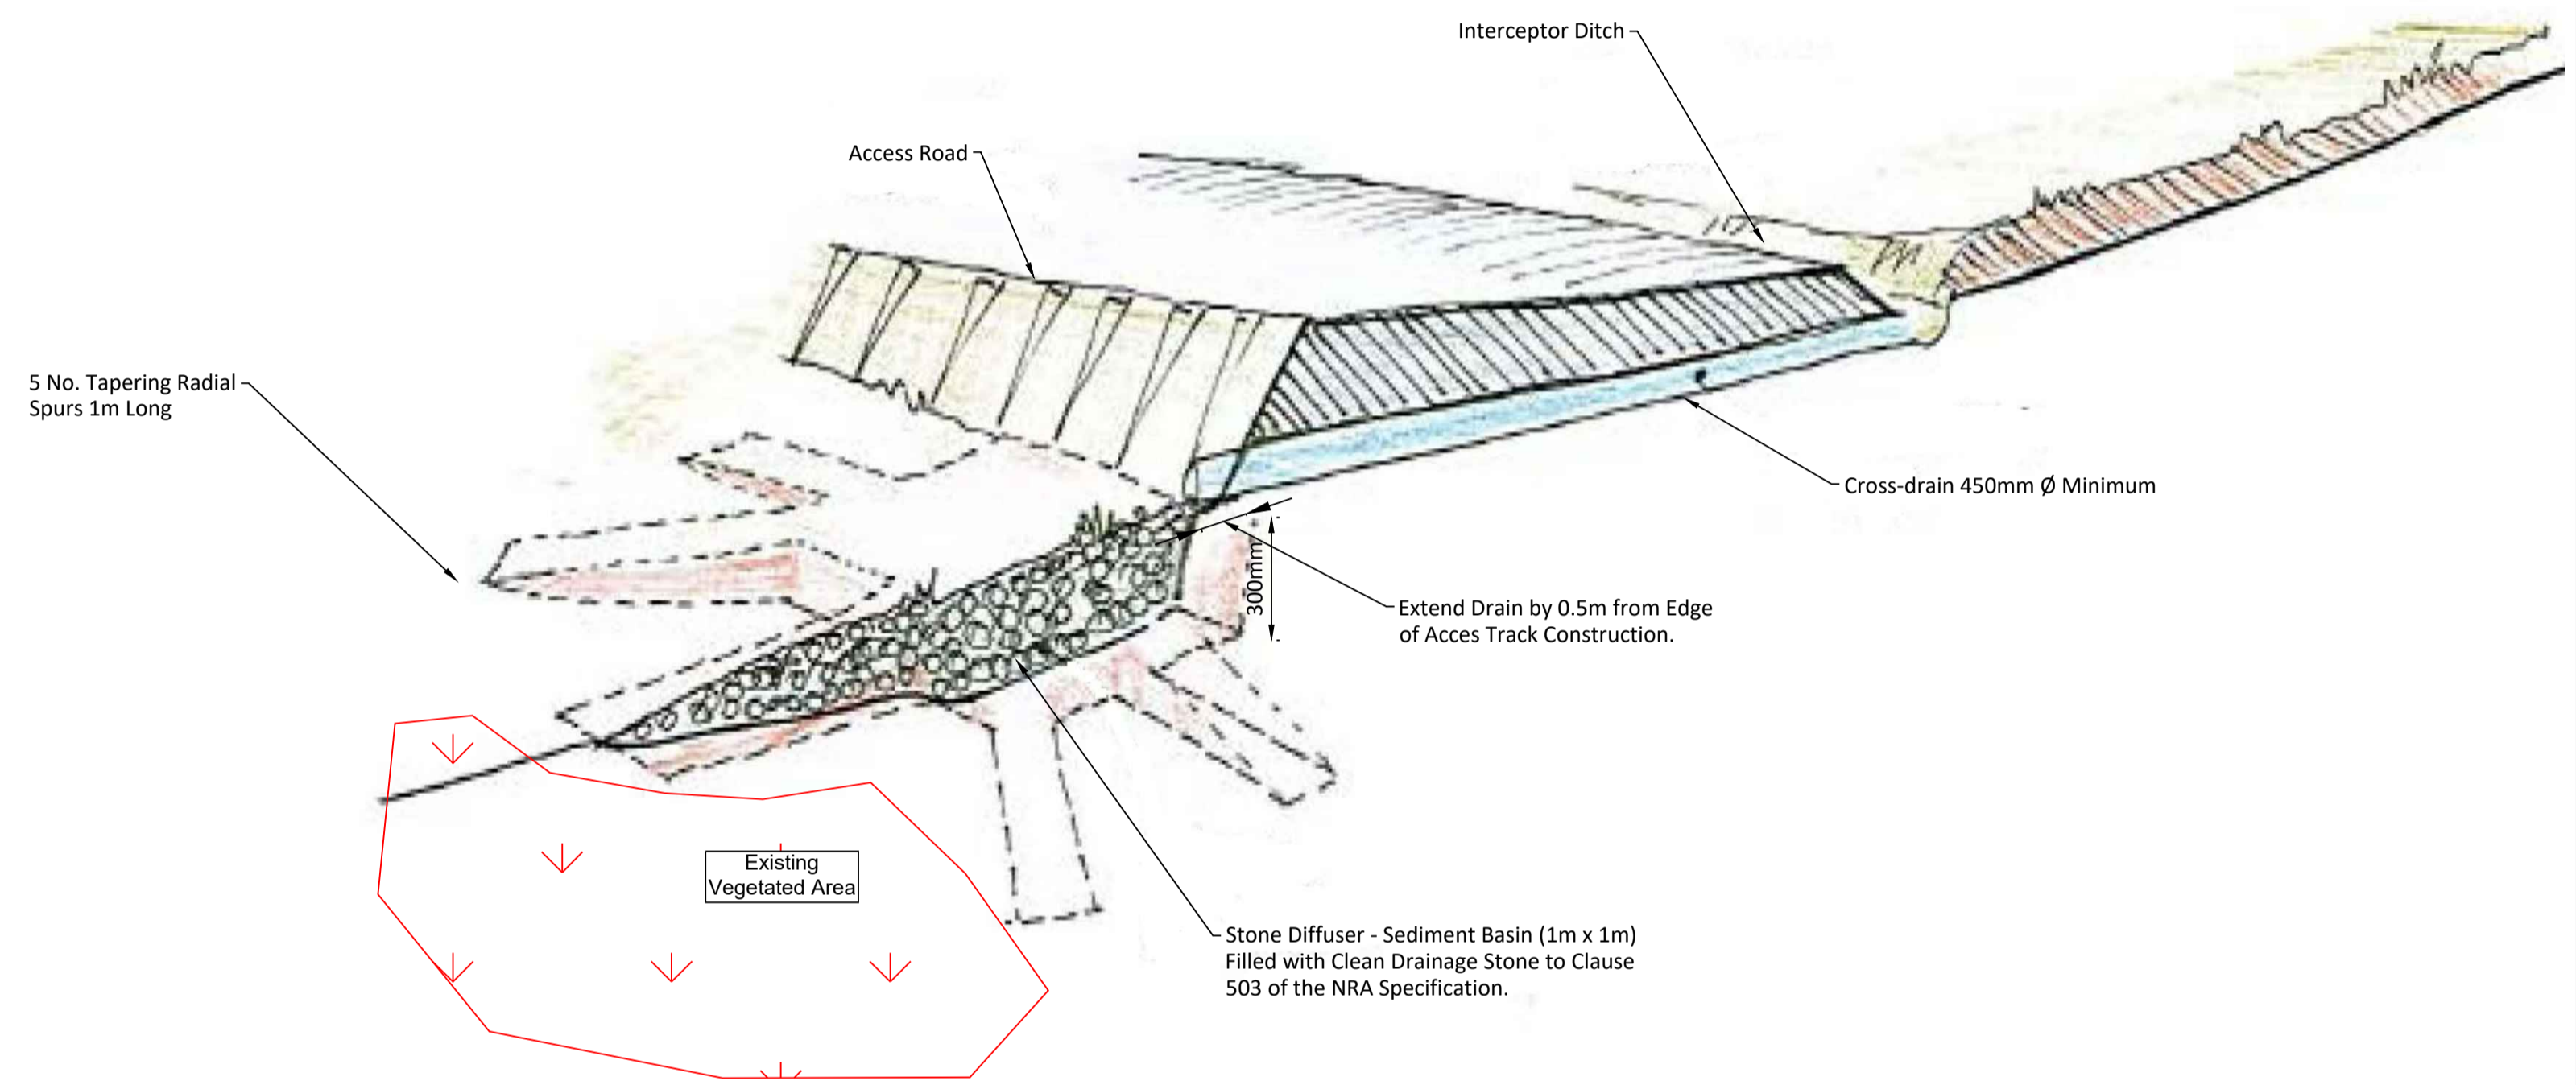

**CROSS DRAIN WITH DIFFUSE OUTFALL DRAINAGE DETAIL (SEE NOTE 1)**  
Scale 1:25

If Applicable : Ordnance Survey Ireland Licence No. EN 0001219 © Ordnance Survey Ireland and Government of Ireland

Rev.	Description	App By	Date
A	ISSUE FOR APPROVAL	JH	17.09.20
B	ISSUE FOR GENERAL COMMENT FOR ALL DRAWINGS	JH	24.11.20
C	ISSUE FOR PLANNING	JH	11.12.20

PROJECT	CLIENT		
<b>CROAGHAUN WIND FARM</b>	<b>COILLTE</b>		
<b>SHEET</b> <b>DETAIL OF CROSS DRAIN WITH DIFFUSE OUTFALL</b>	Date	17.09.20	Project number P1913
	Drawn by	SOC	Drawing Number
	Checked by	TB	<b>P1913-0501-0008</b>
	Scale (@ A1-)	As Shown	Rev <b>C</b>