



- Legend (Plan)**
- Wind Farm Road Center Alignment
  - Proposed Wind Farm Access Track
  - Existing Road To Be Upgraded
  - Turning Areas
  - Turbine And Hardstanding Areas
  - Top of Borrow Pit
  - Base of Borrow Pit
  - Borrow Pit Cut Slope
  - Private Electrical Network Cable Route
  - Indicative Location of Roadside Swale
  - Indicative Interceptor Ditch With Diffuse Outflow
  - Stilling Pond With Diffuse Outflow
  - Spreader

- Legend (Sections)**
- Existing Ground
  - Proposed Borrow Pit
  - Borrow Pit Cut Area

**PLAN**  
1:250

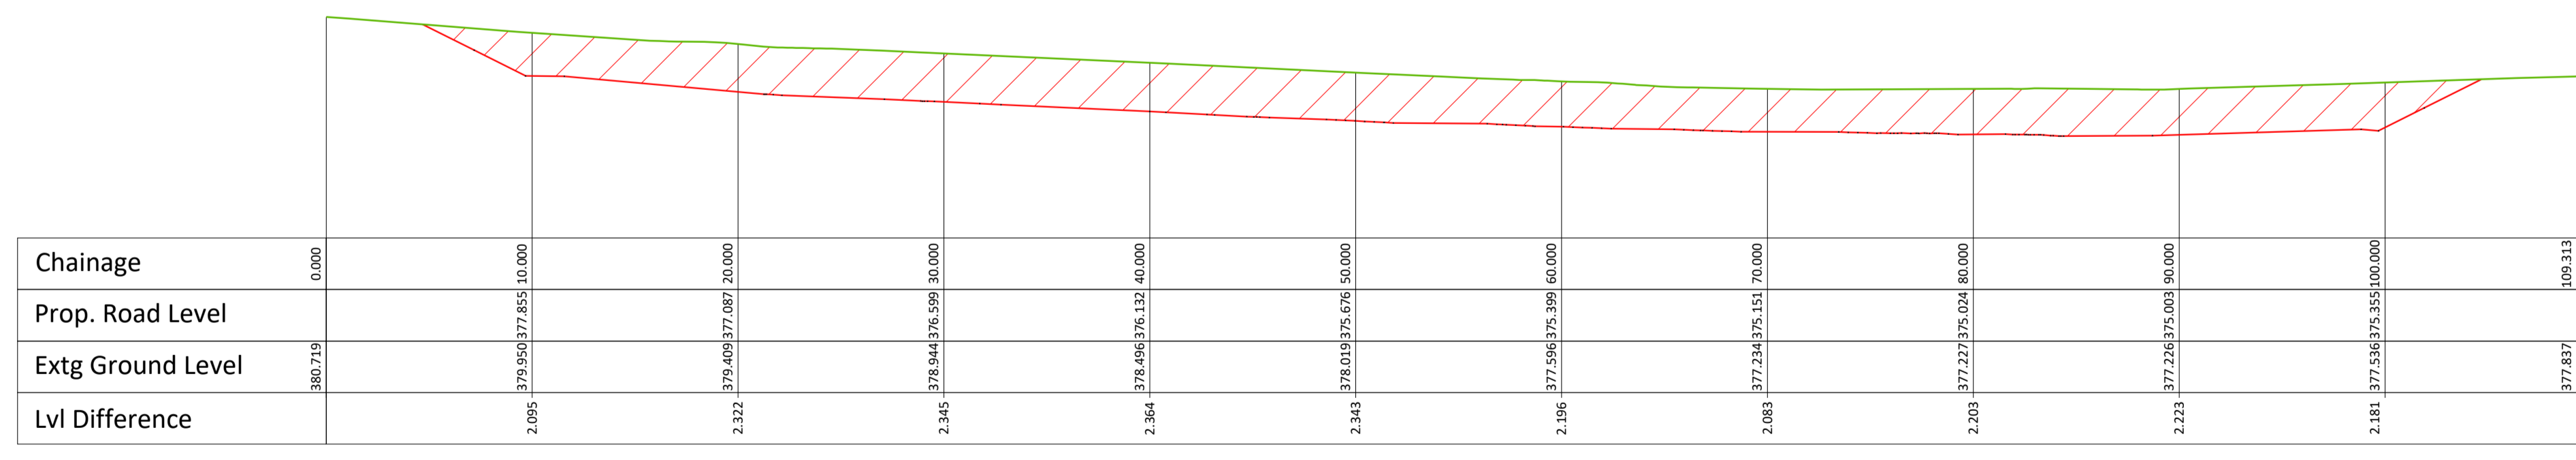

**SECTION A-A**  
1:250

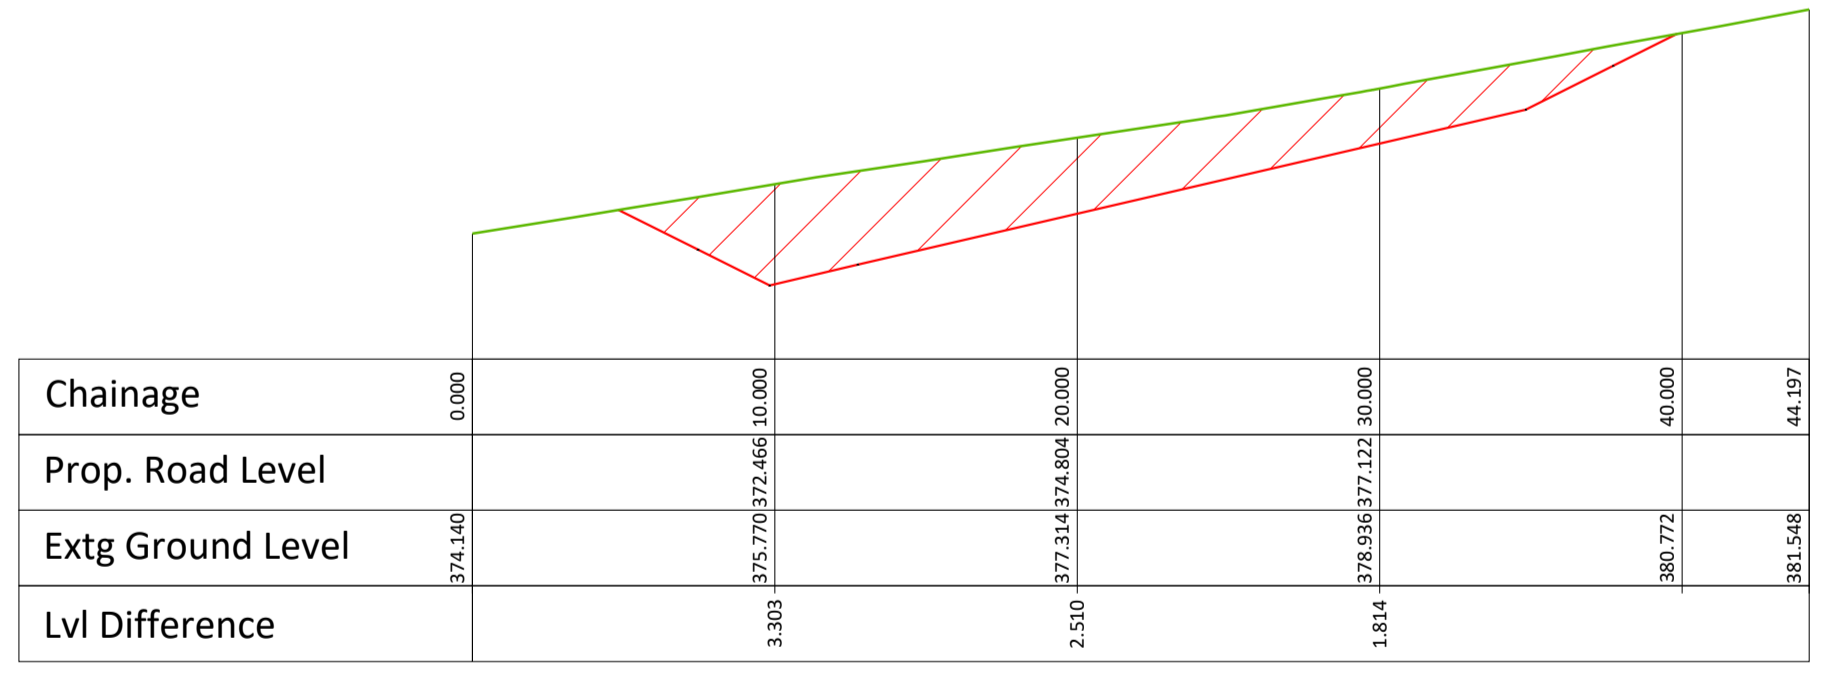

**SECTION B-B**  
1:250

If Applicable : Ordnance Survey Ireland Licence No. EN 0001219 © Ordnance Survey Ireland and Government of Ireland  
OSI-4653, 4654, 4713 4714 4715 4774 4775 4776 5023 5024 5084



No part of this document may be reproduced or transmitted in any form or stored in any retrieval system of any nature without the written permission of Fehily Timoney & Company as copyright holder except as agreed for use on the project for which the document was originally issued. Do not scale. Use figured dimensions only. If in doubt - Ask!

Rev.	Description	App By	Date
A	ISSUE FOR APPROVAL	JH	07.09.20
B	ISSUE FOR GENERAL COMMENT FOR ALL DRAWINGS	JH	24.11.20
C	ISSUE FOR PLANNING	JH	11.12.20

PROJECT	CROAGHAUN WIND FARM			CLIENT	COILLTE		
SHEET	BORROW PIT PLAN AND SECTIONS			Date	07.09.20	Project number	P1913
				Drawn by	SOC	Drawing Number	P1913-0300-0005
				Checked by	TB		Rev
							C

O:\ACAD\2019\P1913\1913-0300-0005