




- Notes:
1. Dimensions are in millimeters, unless noted otherwise.
 2. Please note that the substation layout and substation components illustrated on this drawing are indicative only. The full specification and detail will be determined from the electrical equipment supplier, ESB functional specification and grid functional specification.
 3. This design is subject to ESB approval and should be used for planning purposes only.
 4. Configuration of substation equipment and infrastructure is subject to ESB design approval.

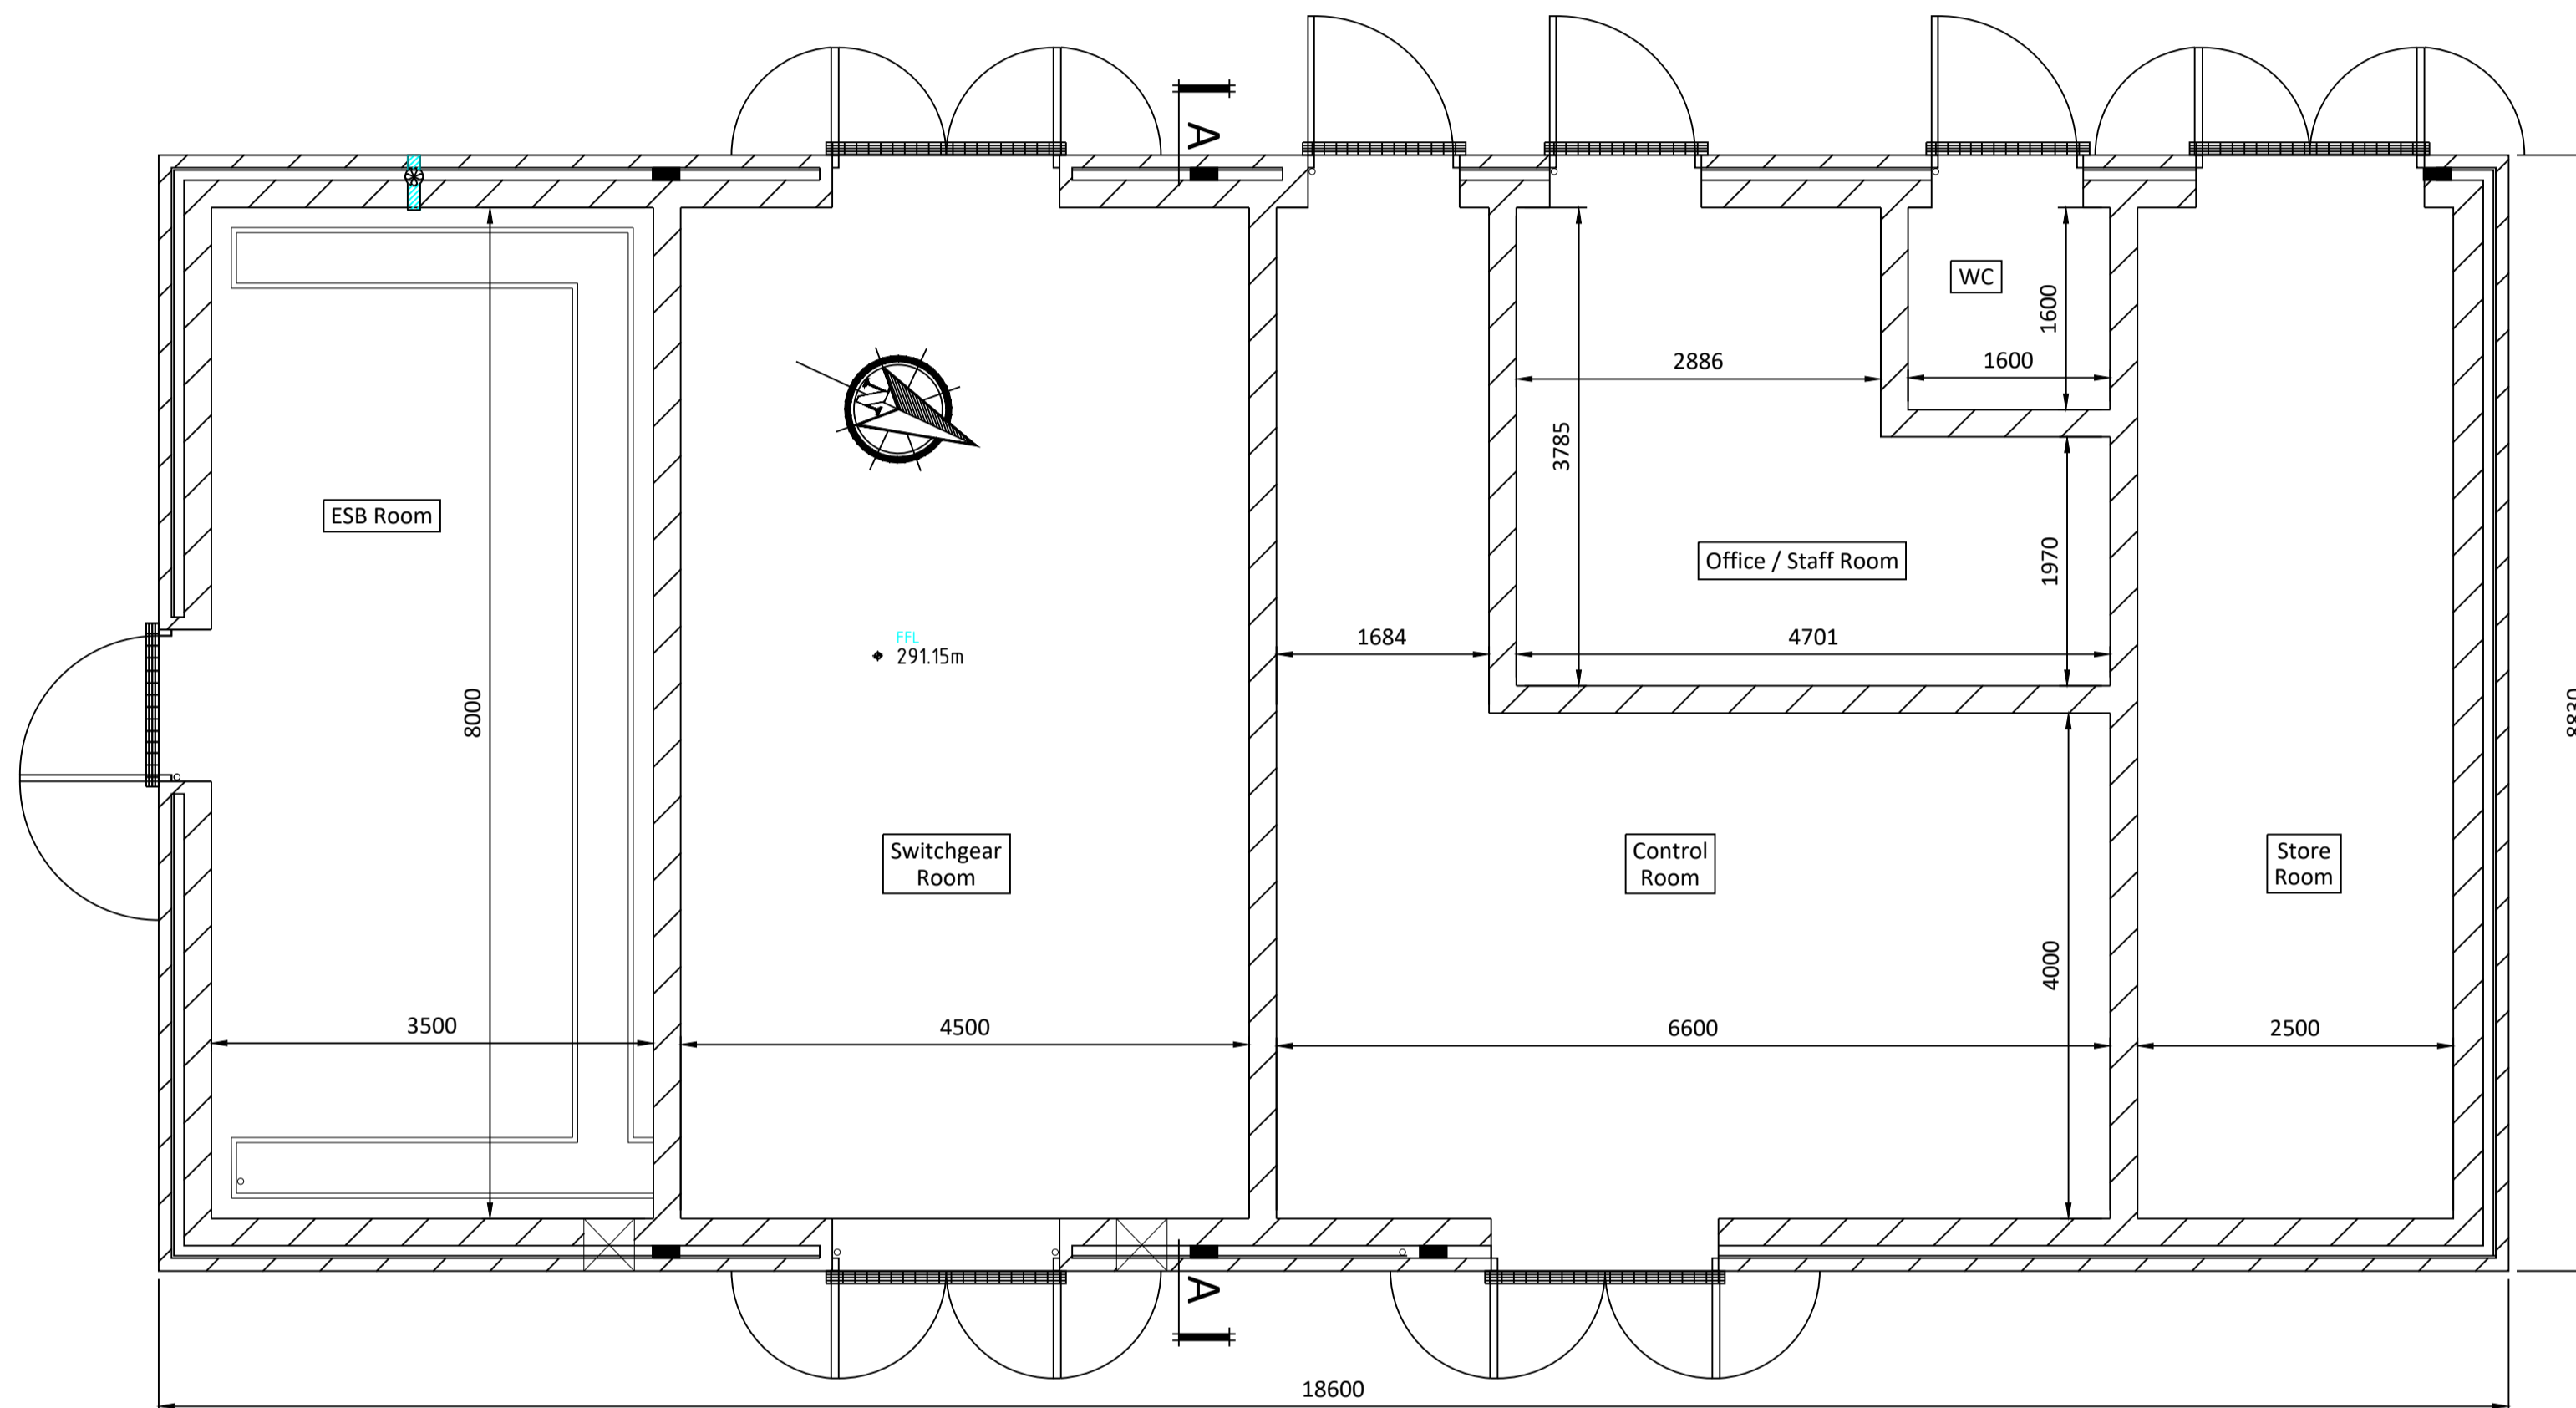

PLAN
Scale 1:50

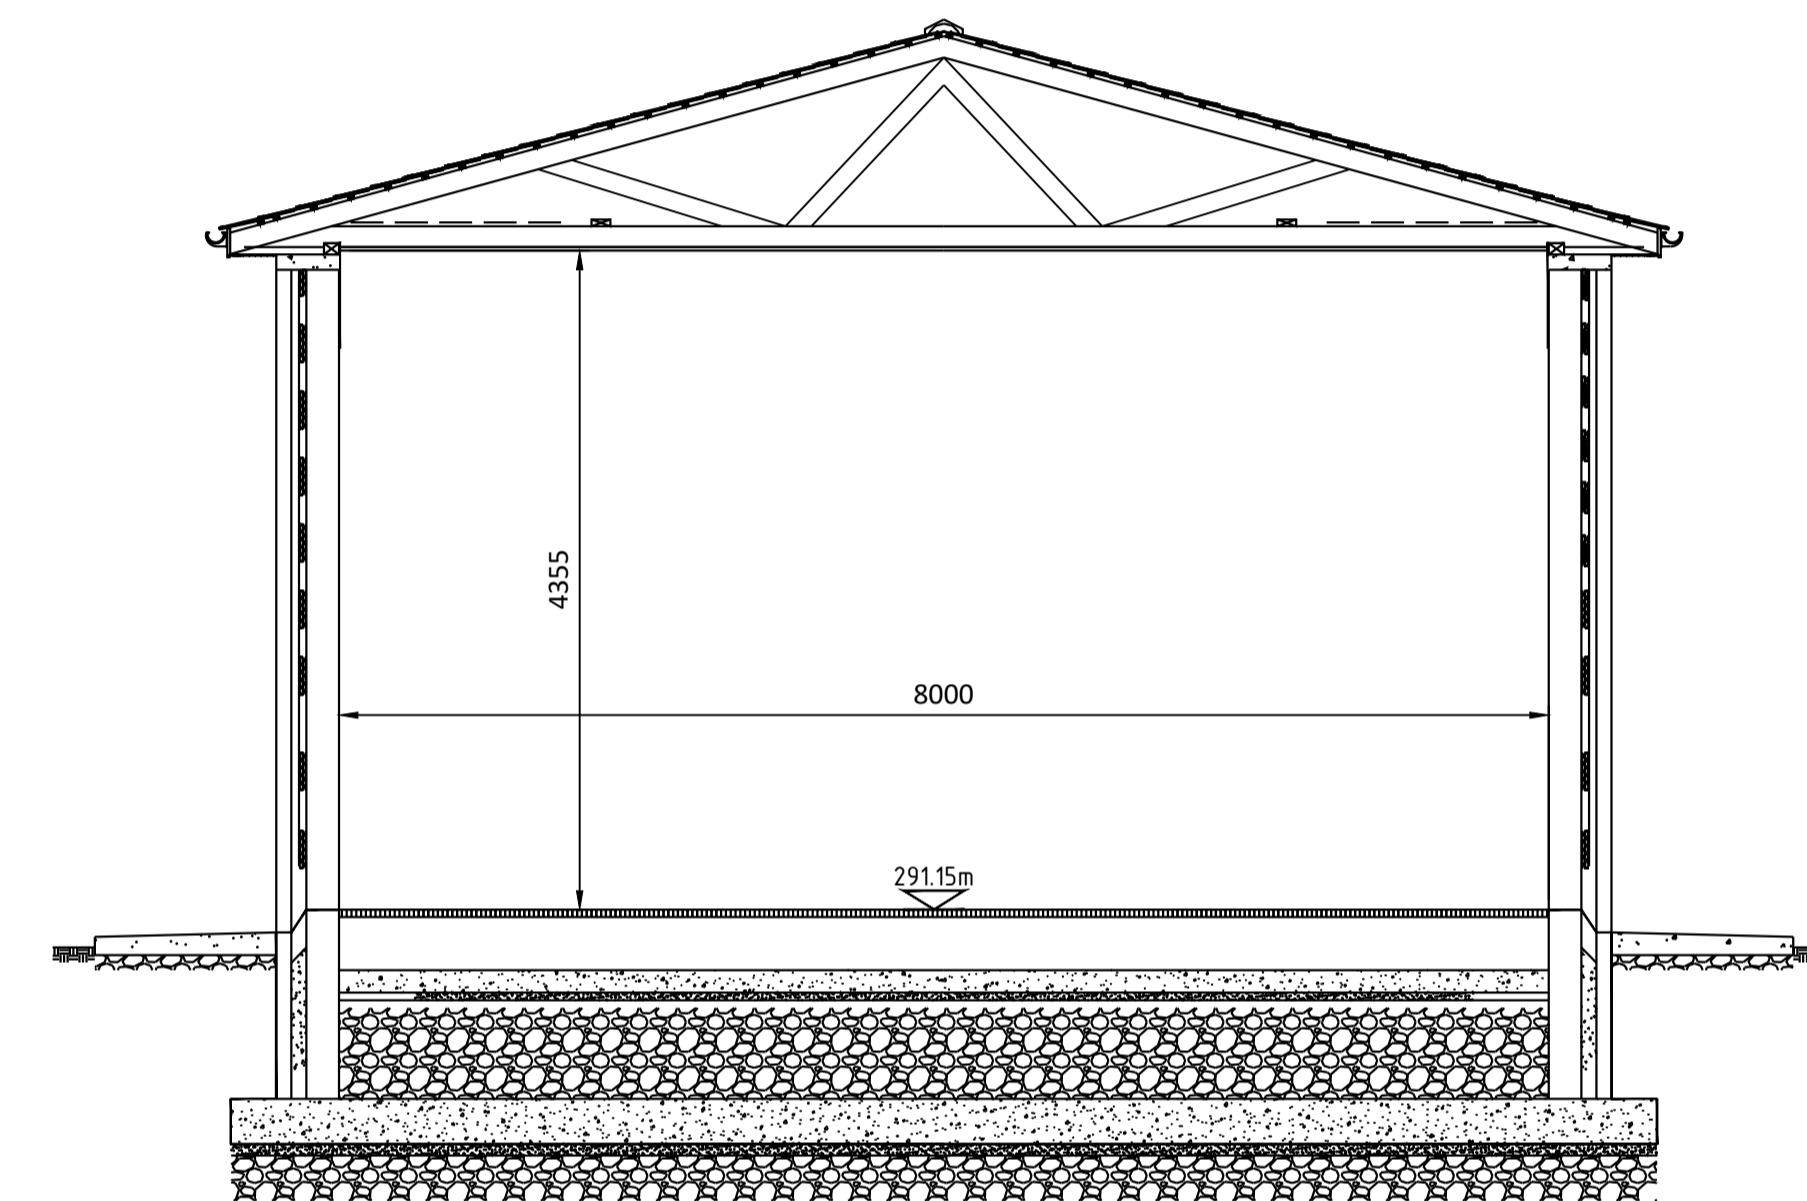

SECTION A-A
Scale 1:50

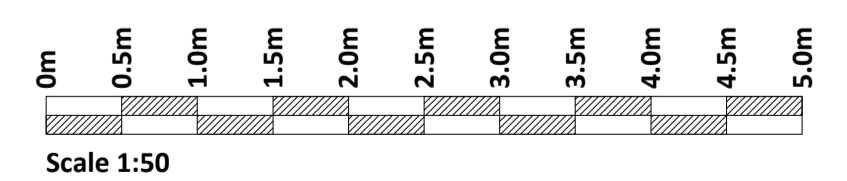

If Applicable : Ordnance Survey Ireland Licence No. EN 0001219 © Ordnance Survey Ireland and Government of Ireland



No part of this document may be reproduced or transmitted in any form or stored in any retrieval system of any nature without the written permission of Fehily Timoney & Company as copyright holder except as agreed for use on the project for which the document was originally issued. Do not scale. Use figured dimensions only. If in doubt - Ask!

Rev.	Description	App By	Date
A	ISSUE FOR APPROVAL	JH	17.11.20
B	ISSUE FOR GENERAL COMMENT FOR ALL DRAWINGS	JH	24.11.20
C	ISSUE FOR PLANNING	JH	11.12.20

PROJECT	CLIENT		
CROAGHAUN WIND FARM	COILLTE		
SHEET	Date	Project number	Scale (@ A1-)
	17.11.20	P1913	1:50
	Drawn by	Drawing Number	Rev
CONTROL BUILDING - PLAN & SECTION	SOC	P1913-0300-0002	C
	Checked by		
	CL		

O:\ACAD\2019\1913\1913-0300-0002