



**NEW ROAD DETAIL**

Scale 1:25

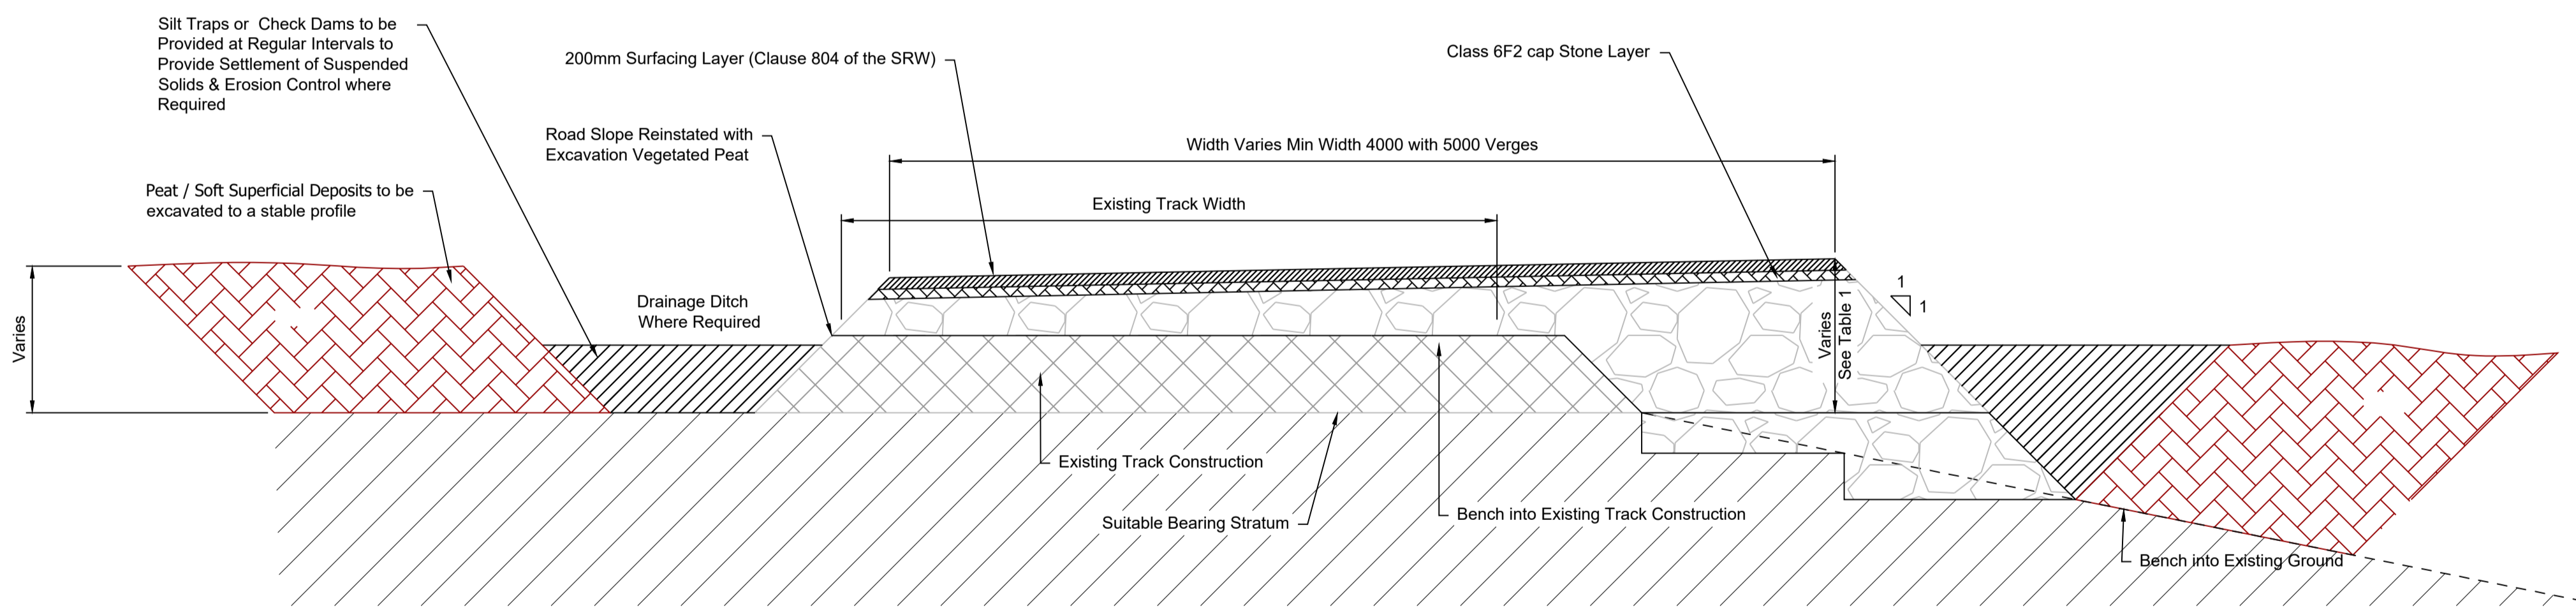

**UPGRADED ROAD DETAIL**

Scale 1:25

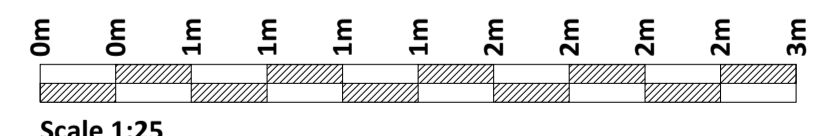

If Applicable : Ordnance Survey Ireland Licence No. EN 0001219 © Ordnance Survey Ireland and Government of Ireland



No part of this document may be reproduced or transmitted in any form or stored in any retrieval system of any nature without the written permission of Fehily Timoney & Company as copyright holder except as agreed for use on the project for which the document was originally issued. Do not scale. Use figured dimensions only. If in doubt - Ask!

Rev.	Description	App By	Date
A	ISSUE FOR GENERAL COMMENT FOR ALL DRAWINGS	JH	24.11.20
B	ISSUE FOR PLANNING	JH	11.12.20

PROJECT	<b>CROAGHAUN WIND FARM</b>			CLIENT	<b>COILLTE</b>		
SHEET	<b>ROAD DETAILS</b>			Date	24.11.20	Project number	P1913
				Scale (@ A1-)	1:25	Drawing Number	P1913-0300-0010
				Drawn by	SOC	Checked by	TB
				Rev	<b>B</b>		

O:\ACAD\2019\1913\1913-0300-0010

10 December 2020